



PLAN CADASTRAL

UAT: Cozieni, judetul: BUZAU, Sector cadastral 32
Tarlaua 16, Parcelele 416, 419,
Tarlaua 17, Parcelele 426-431, 431/1, 432, 433-451, 453, 454-461, 463, 464,
Tarlaua 38, Parcelele 1422, 1423, 1425-1430, 1432-1434,
Tarlaua 39, Parcelele 1504/2, 1509, 1510, 1512-1531, 1534, 1548-1564,
Tarlaua 40, Parcelele 1566-1570, 1570/1, 1571-1590.

Scara 1:2000
Sistem de proiectie: stereografic 1970
Plansa nr.1

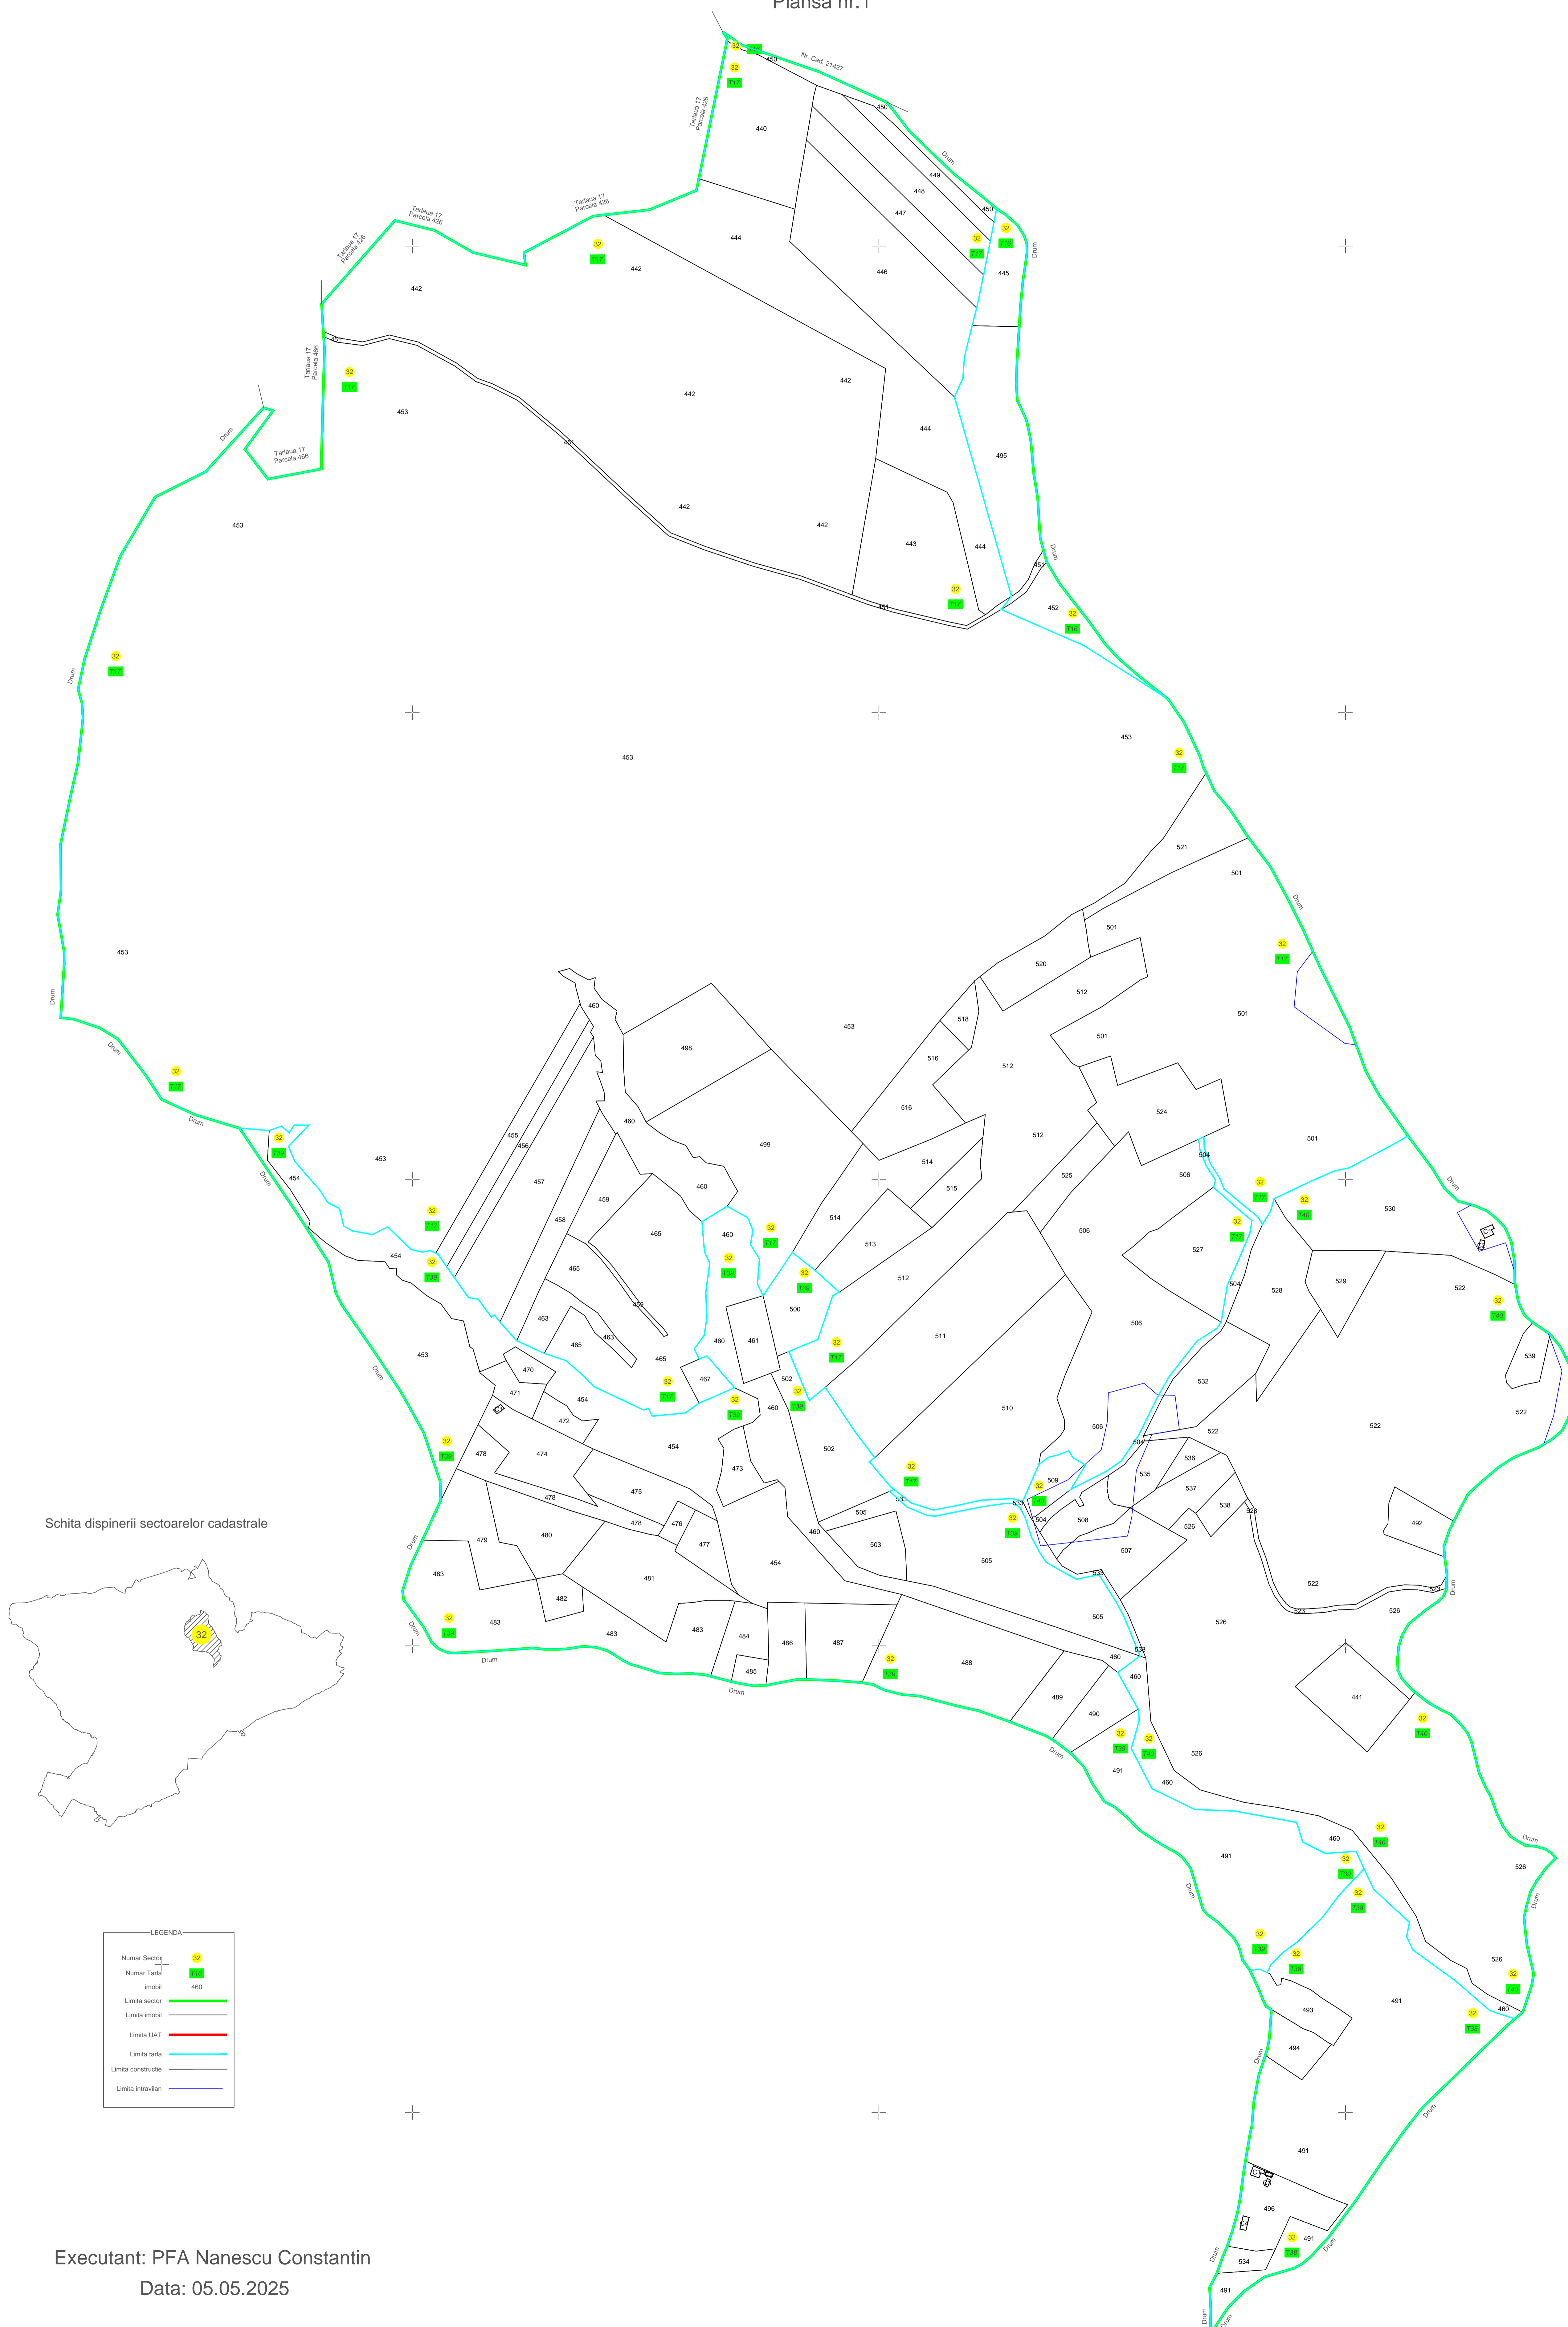

Schita dispinerii sectoarelor cadastrale

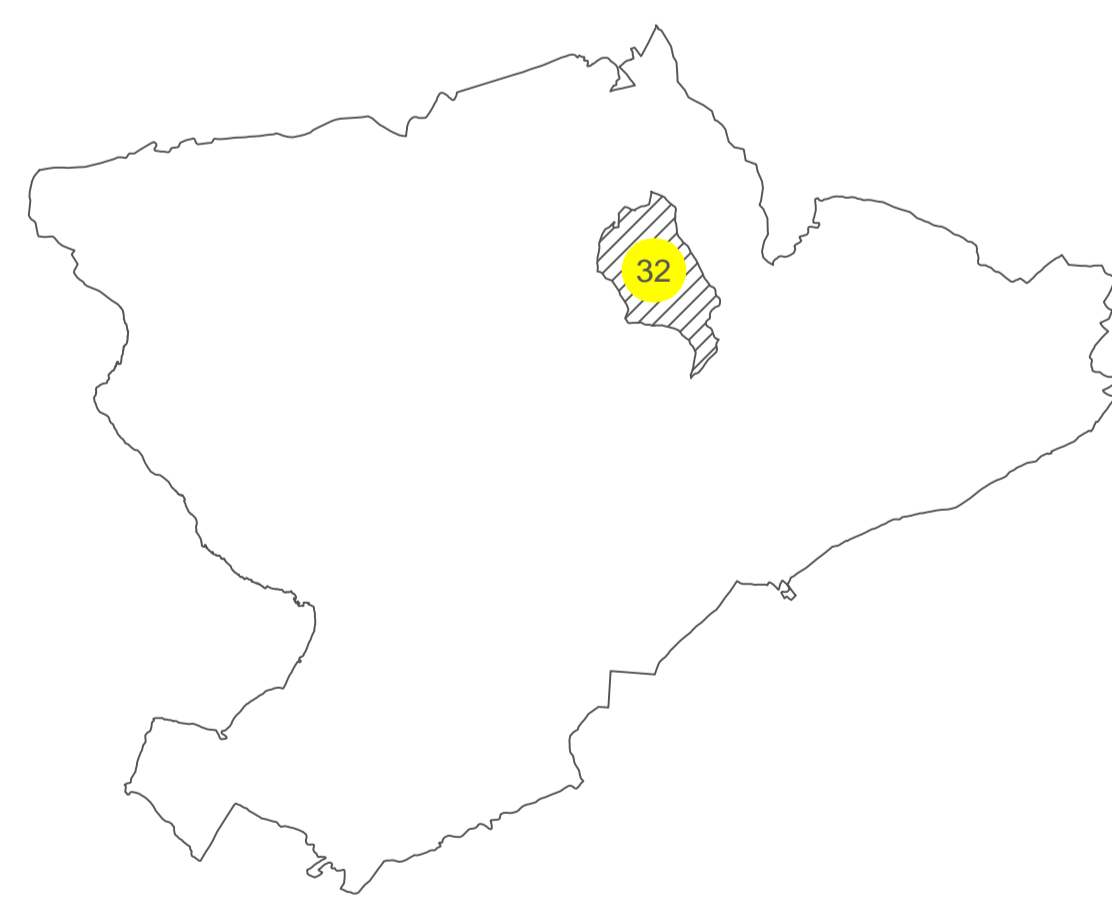

LEGENDA	
Numar Sector	●
Numar Tarlaua	■
imobil	■
Limita sector	—
Limita imobil	—
Limita UAT	—
Limita tarla	—
Limita constructie	—
Limita irigravati	—

Executant: PFA Nanescu Constantin
Data: 05.05.2025