



# PLAN CADASTRAL

UAT: Cozieni, judetul: BUZAU, Sector cadastral 52  
Tarlaua 43, Parcelele 1713, 1713/1, 1713/2, 1715, 1715/1, 1753, 1755, 1756, 1756/2, 1756/3, 1756/4, 1756/5, 1758, 1771, 1772, 1774-1776, 1781, 1849, 1851-1854, 1856, 1858-1861, 1864-1866,  
Tarlaua 46, Parcelele 1767, 1768, 1769, 1770, 1770/1, 1775, 1776, 1777, 1778,  
Tarlaua 47, Parcelele 1780-1782, 1785-1788, 1790-1800, 1802-1813, 1819, 1823, 1832,  
Tarlaua 48, Parcelele 1818, 1826-1831, 1833, 1834, 1836-1841, 1843, 1843/1, 1845-1849, 1861-1864, 1867-1873, 1873/1, 1875-1901, 1901/1, 1902/1, 1903, 1903/1, 1904, 1905-1908, 1910-1915, 1960, 1990  
Tarlaua 91, 95

Scara 1:4000  
Sistem de proiectie: stereografic 1970  
Plansa nr.1

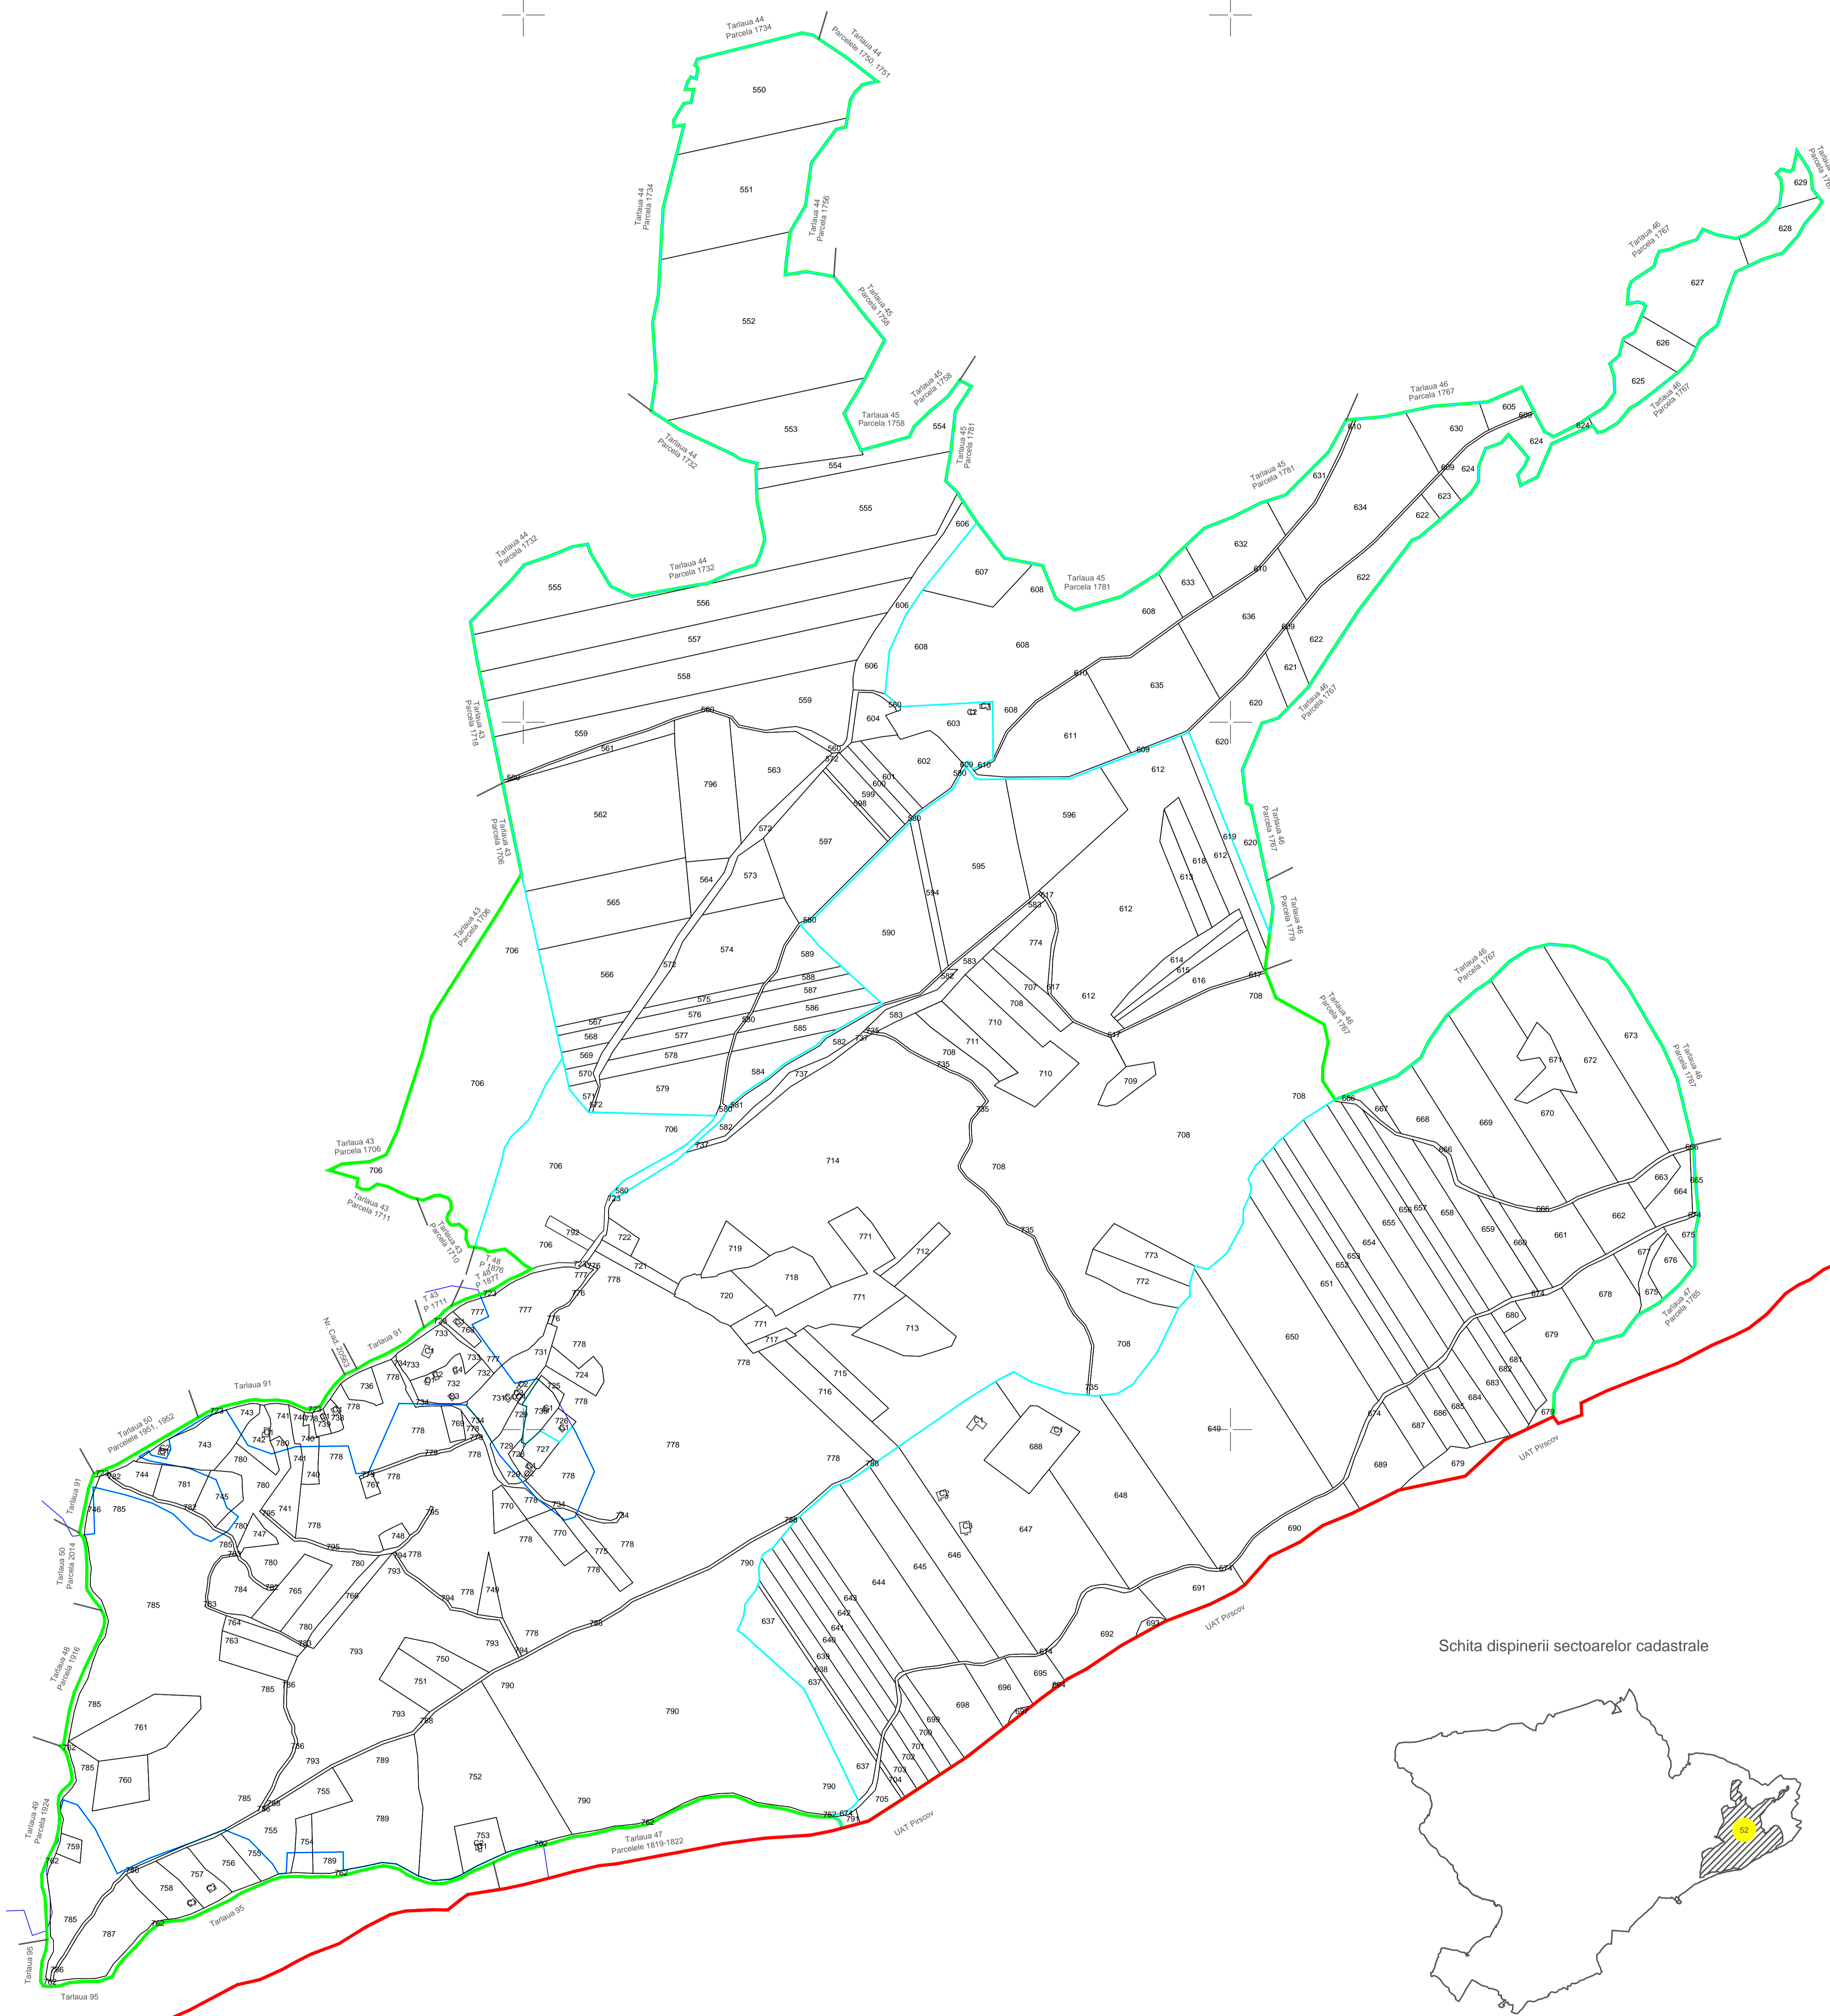

Schita dispinerii sectoarelor cadastrale

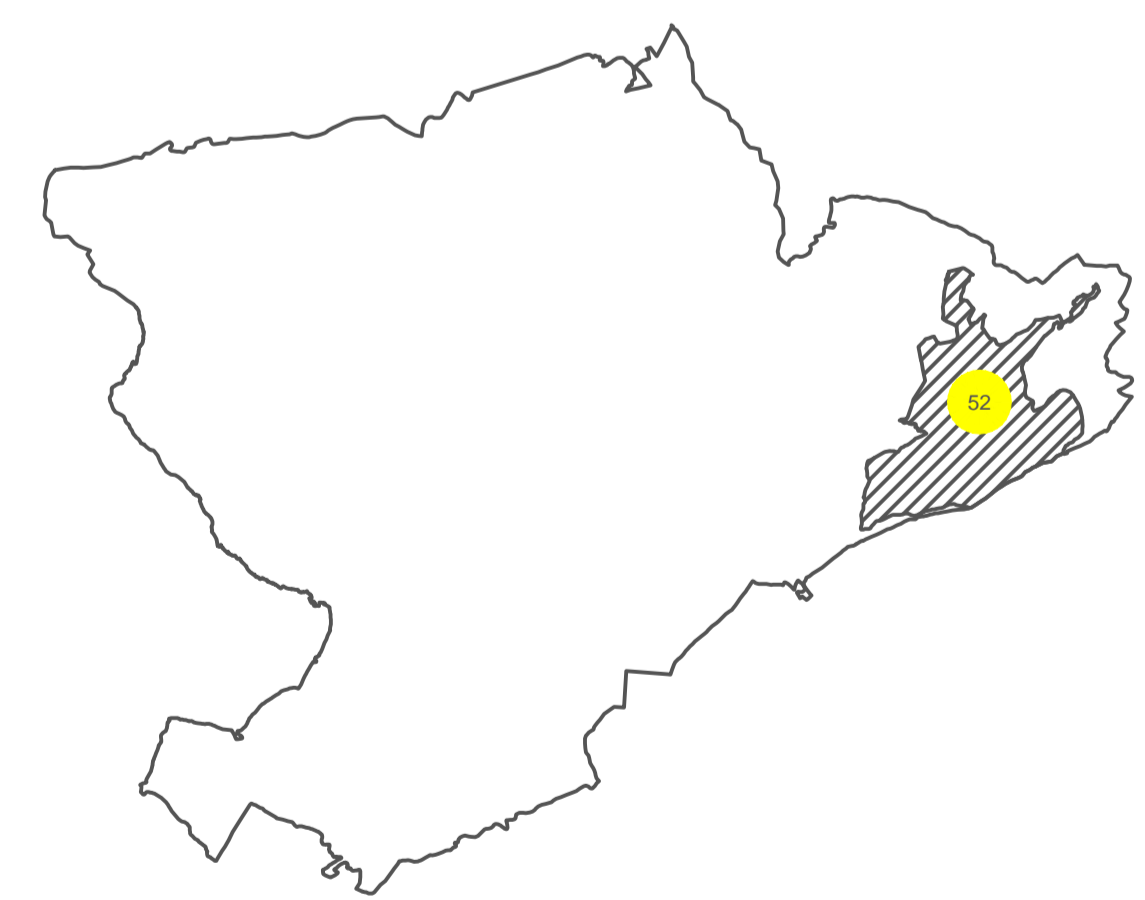

LEGENDA	
Numar Sector	●
Numar Tarlu	■
Imobil	777
Limita sector	—
Limita imobil	—
Limita UAT	—
Limita tarlu	—
Limita constructie	—
Limita intravilan	—